
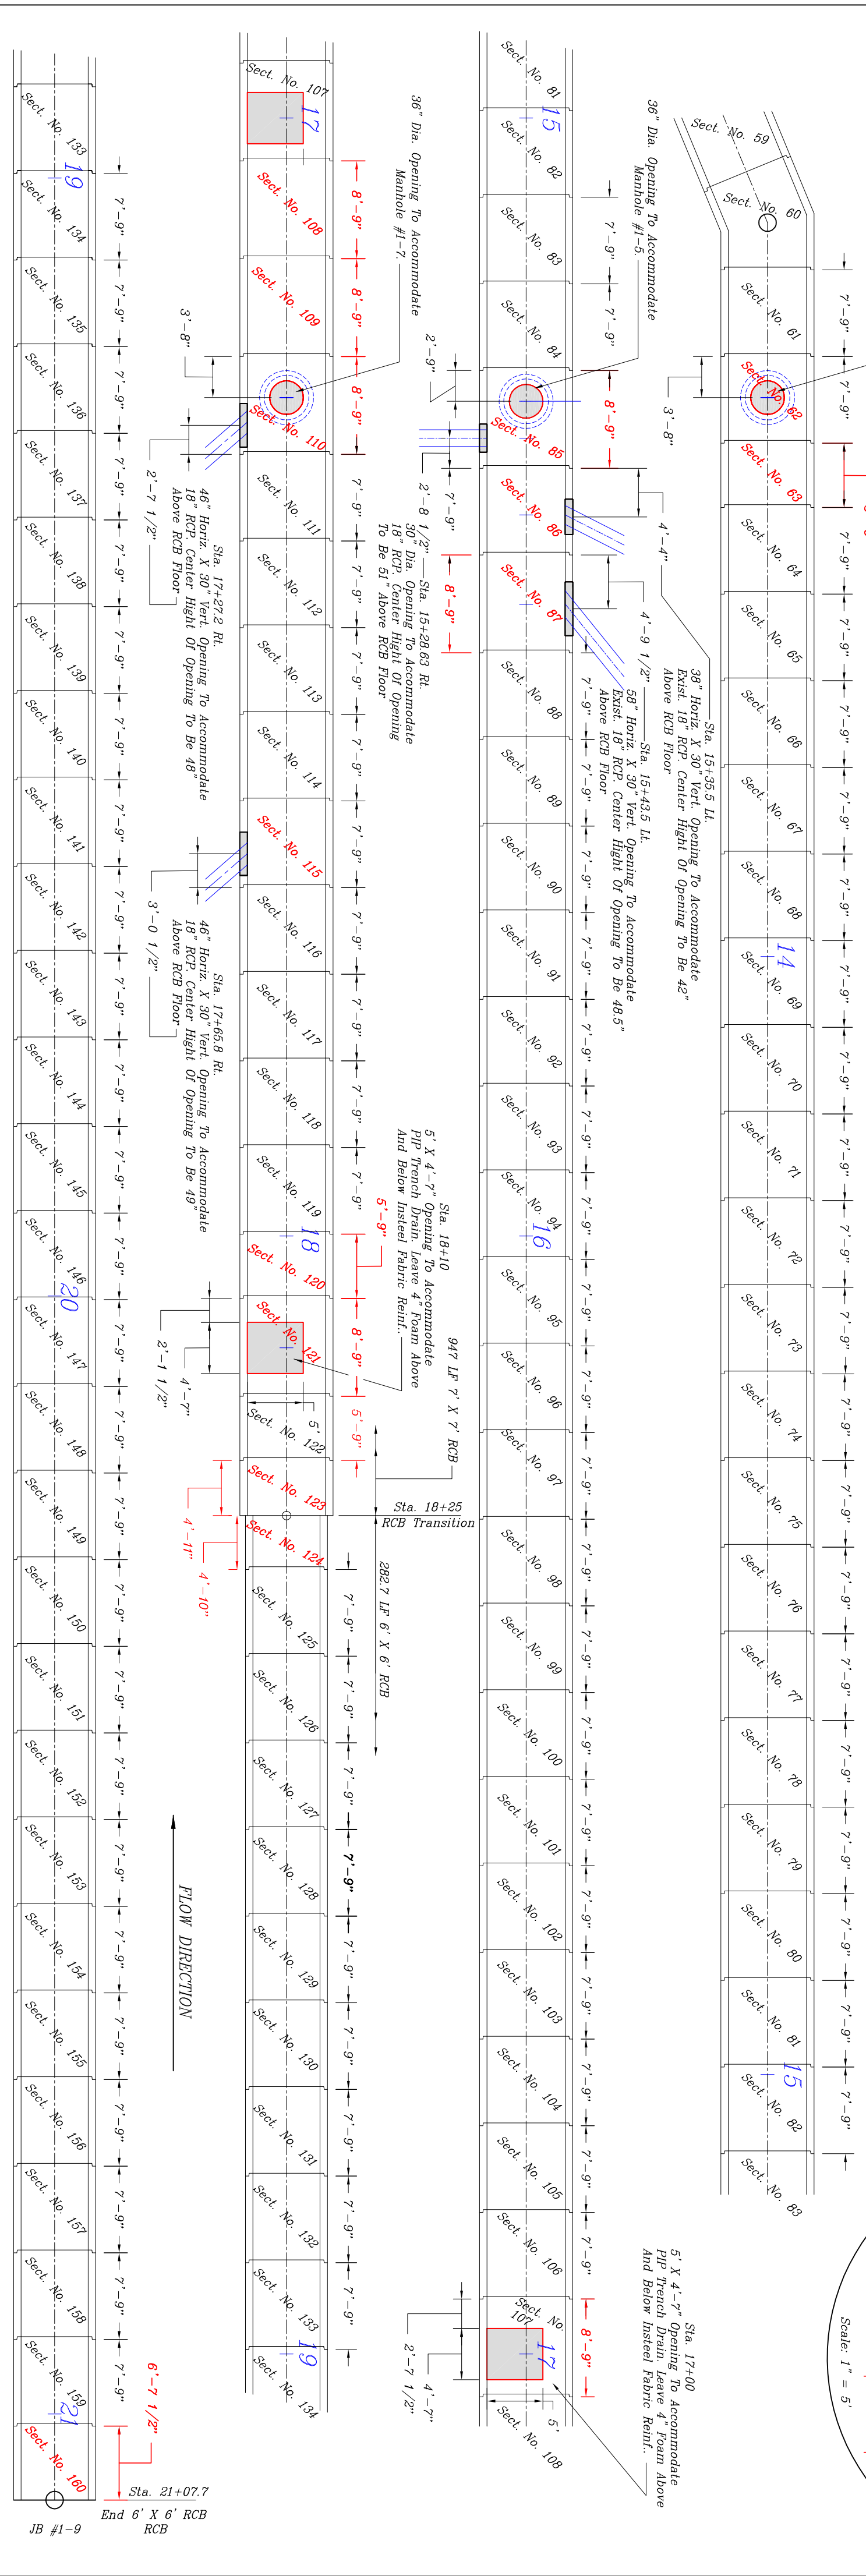
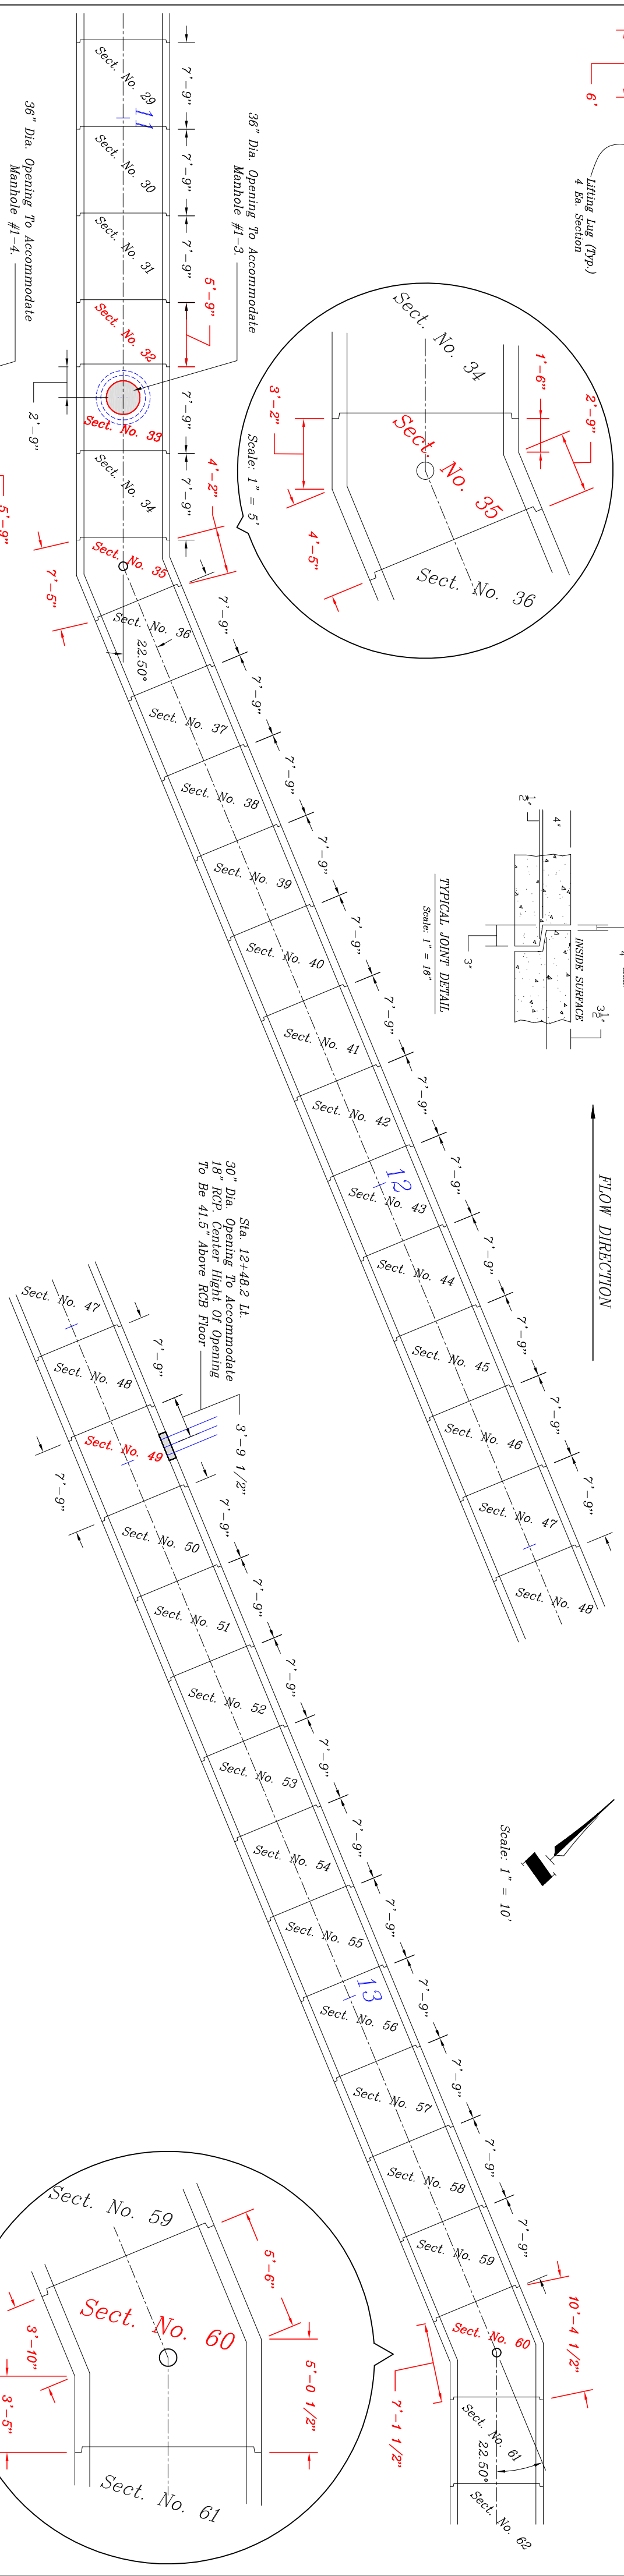


Scale: 1" = 10'

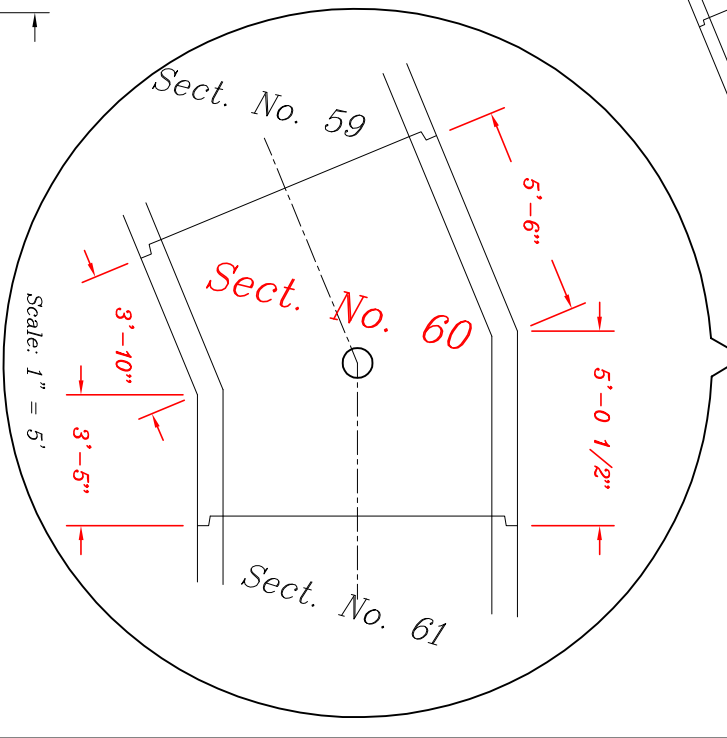

FLOW DIRECTION

End 6' X 6' RCB
JB #1-9

CONCRETE: BK SCG SLAG
All Wire Meets ASTM A1064
REINFORCING: All Wire Is Grade Grade 65 Min. For Smooth
And Grade 70 Min. For Deformed

PRETECH CORP.
8934 Woodend Rd.
Kansas City, Kansas 66111
Phone: (913) 441-4600 Fax: (913) 441-4497

KANSAS CITY, KANSAS
TURKEY CREEK - RAINBOW INTERCEPTOR

7' X 7' & 6' X 6' RCB
LAYOUT PLAN
LP-1
Pt No. 6425