


INSTALLED 7:30 AM TUESDAY JULY 7

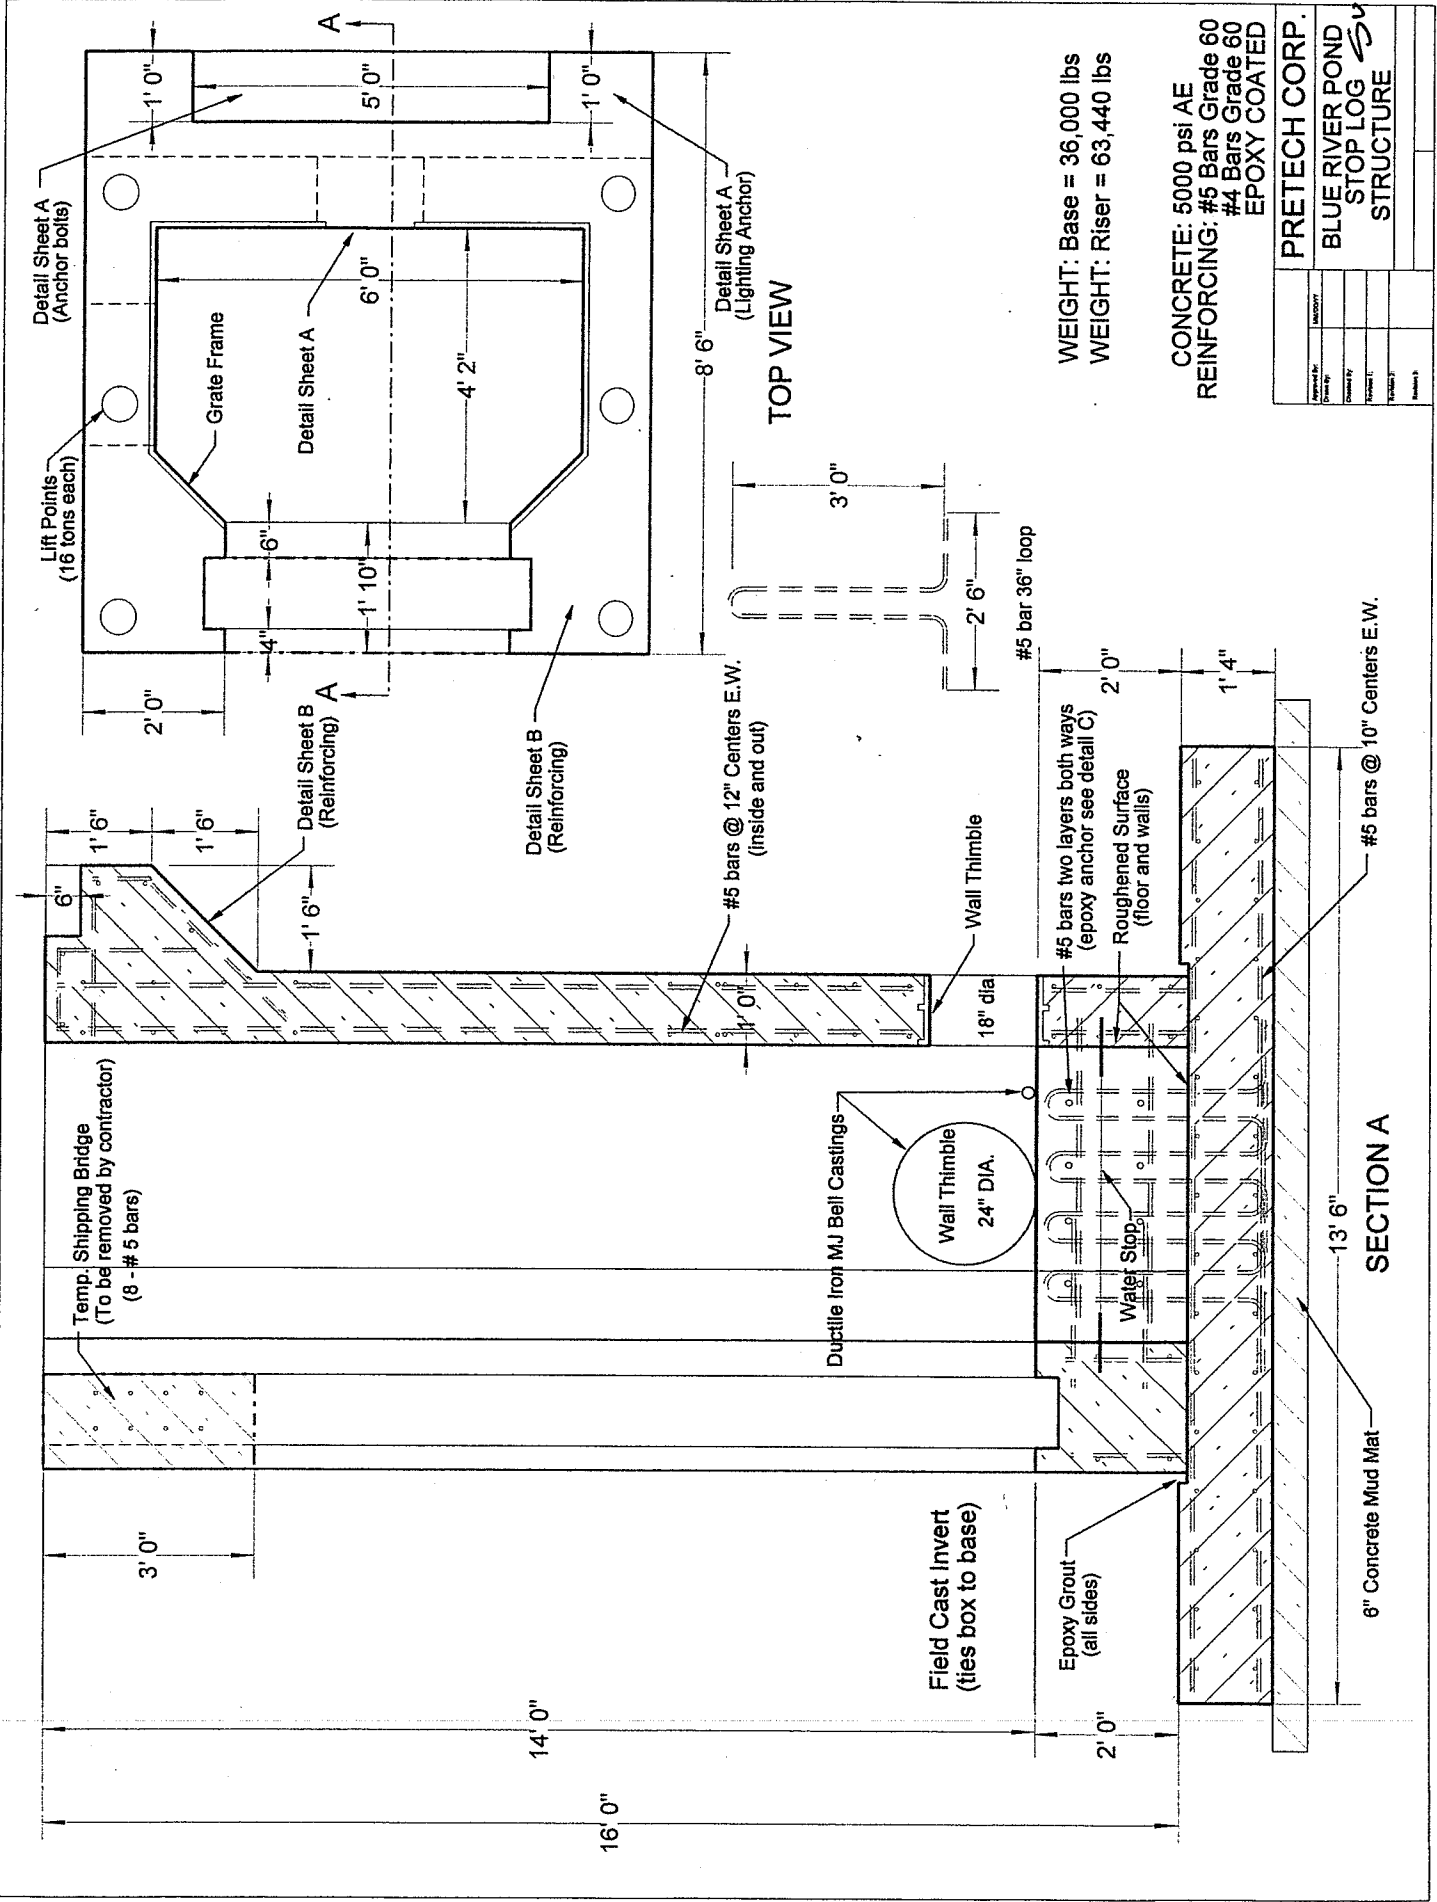

WEIGHT: Base = 36,000 lbs
WEIGHT: Riser = 63,440 lbs


CONCRETE: 5000 psi AE
REINFORCING: #5 Bars Grade 60
#4 Bars Grade 60
EPOXY COATED

Approved By:	MAINTENANCE
Drawn By:	
Checked By:	
Reviewed By:	
Project No.:	
Sheet No.:	

PRETECH CORP.
BLUE RIVER POND STOP LOG SURGE STRUCTURE

LOUISIANA MONDAY AFTERNOON 1ST


INSTALLED 12:00 Noon TUESDAY July 7

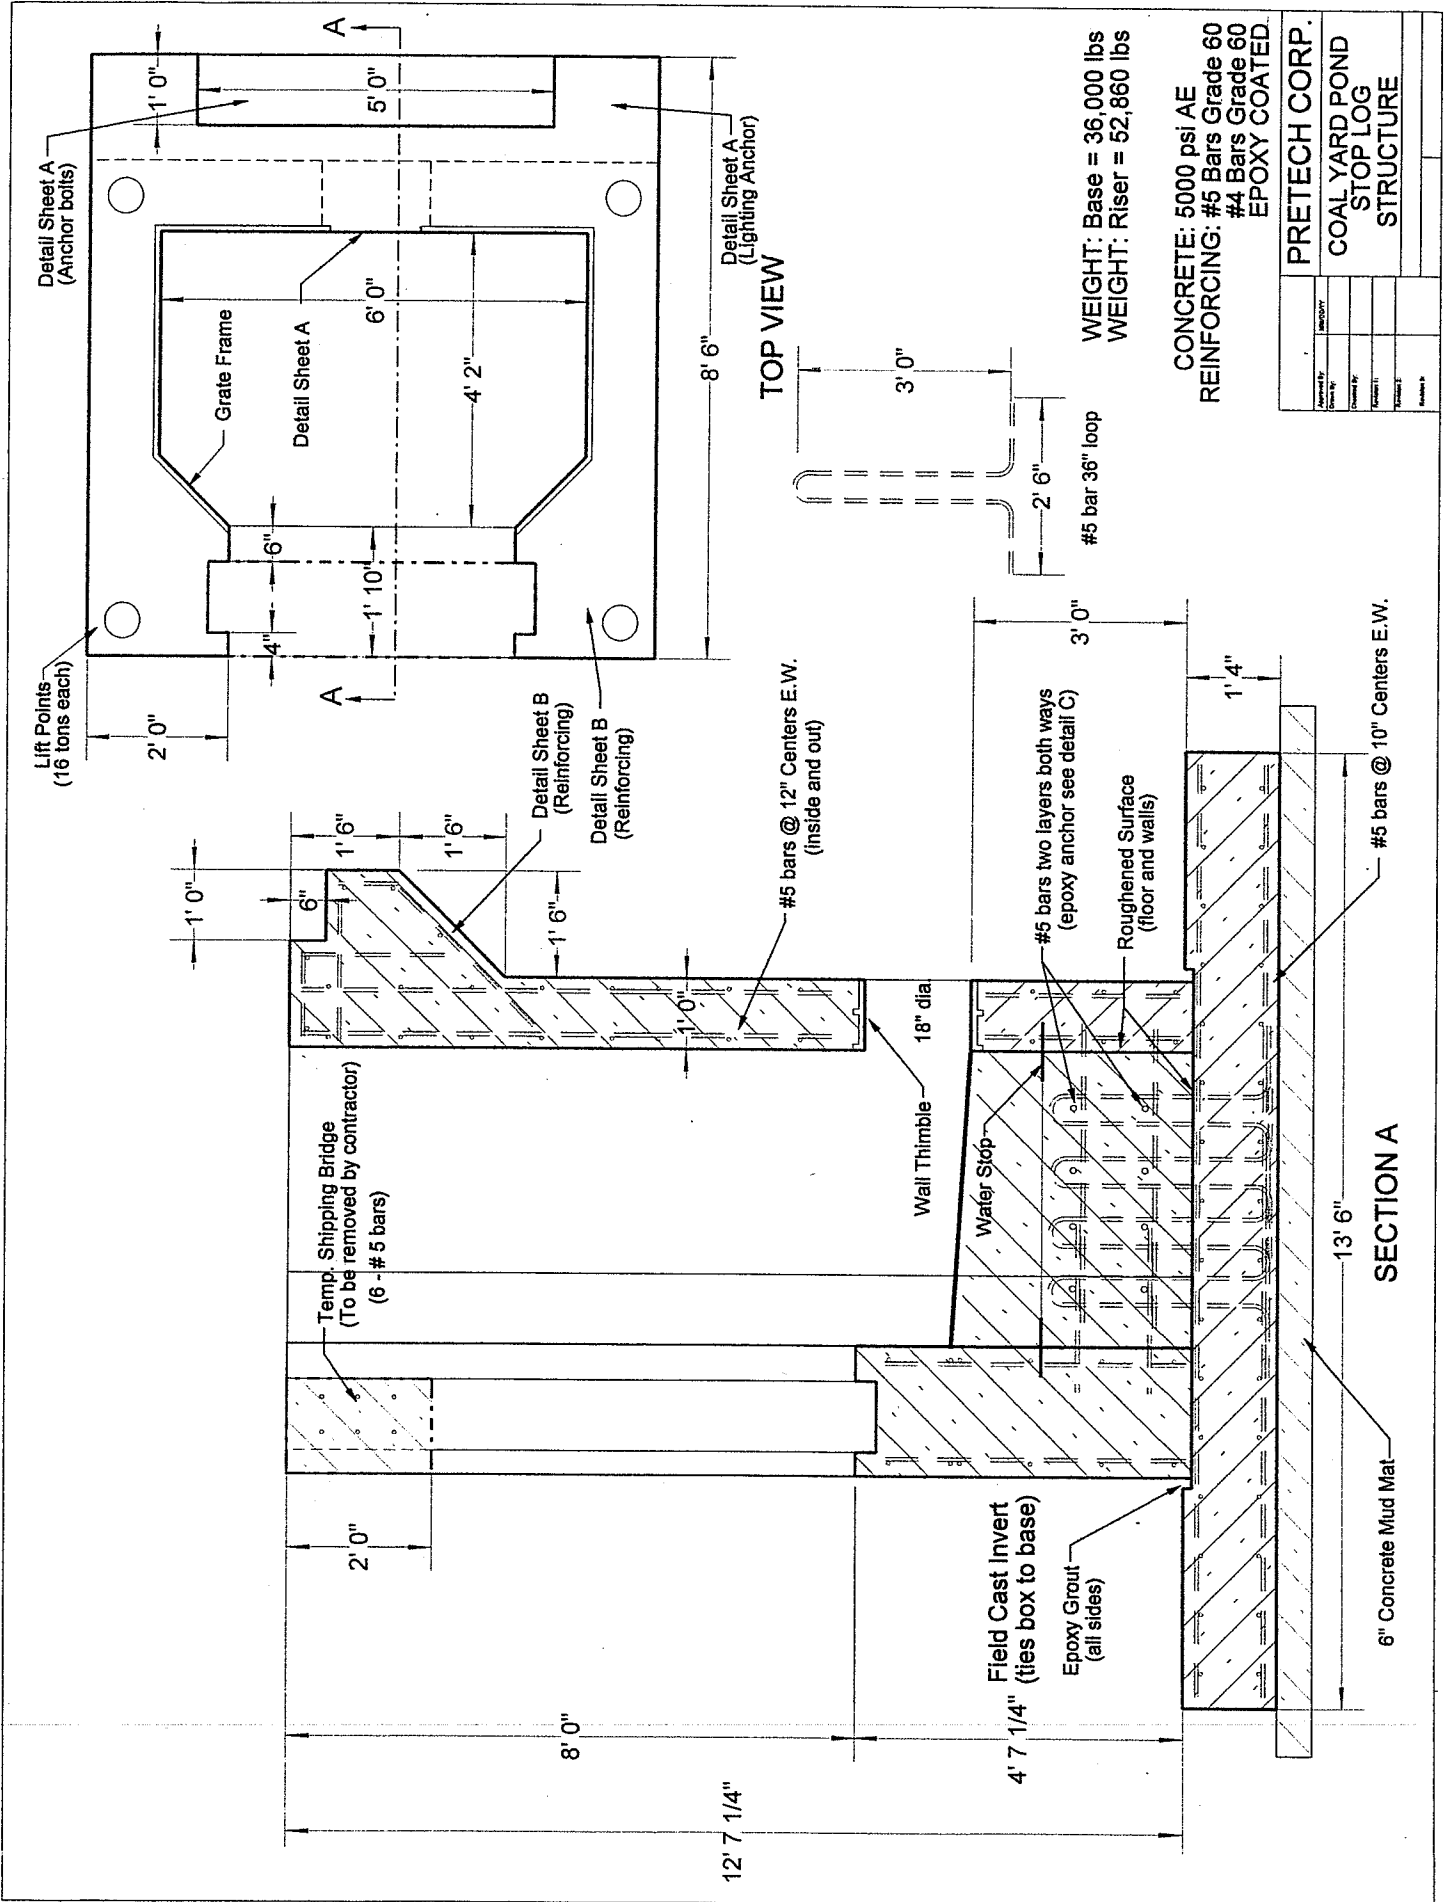

LOAD TUESDAY 7:00AM

2012

10/28/2018 7:30 AM July 8

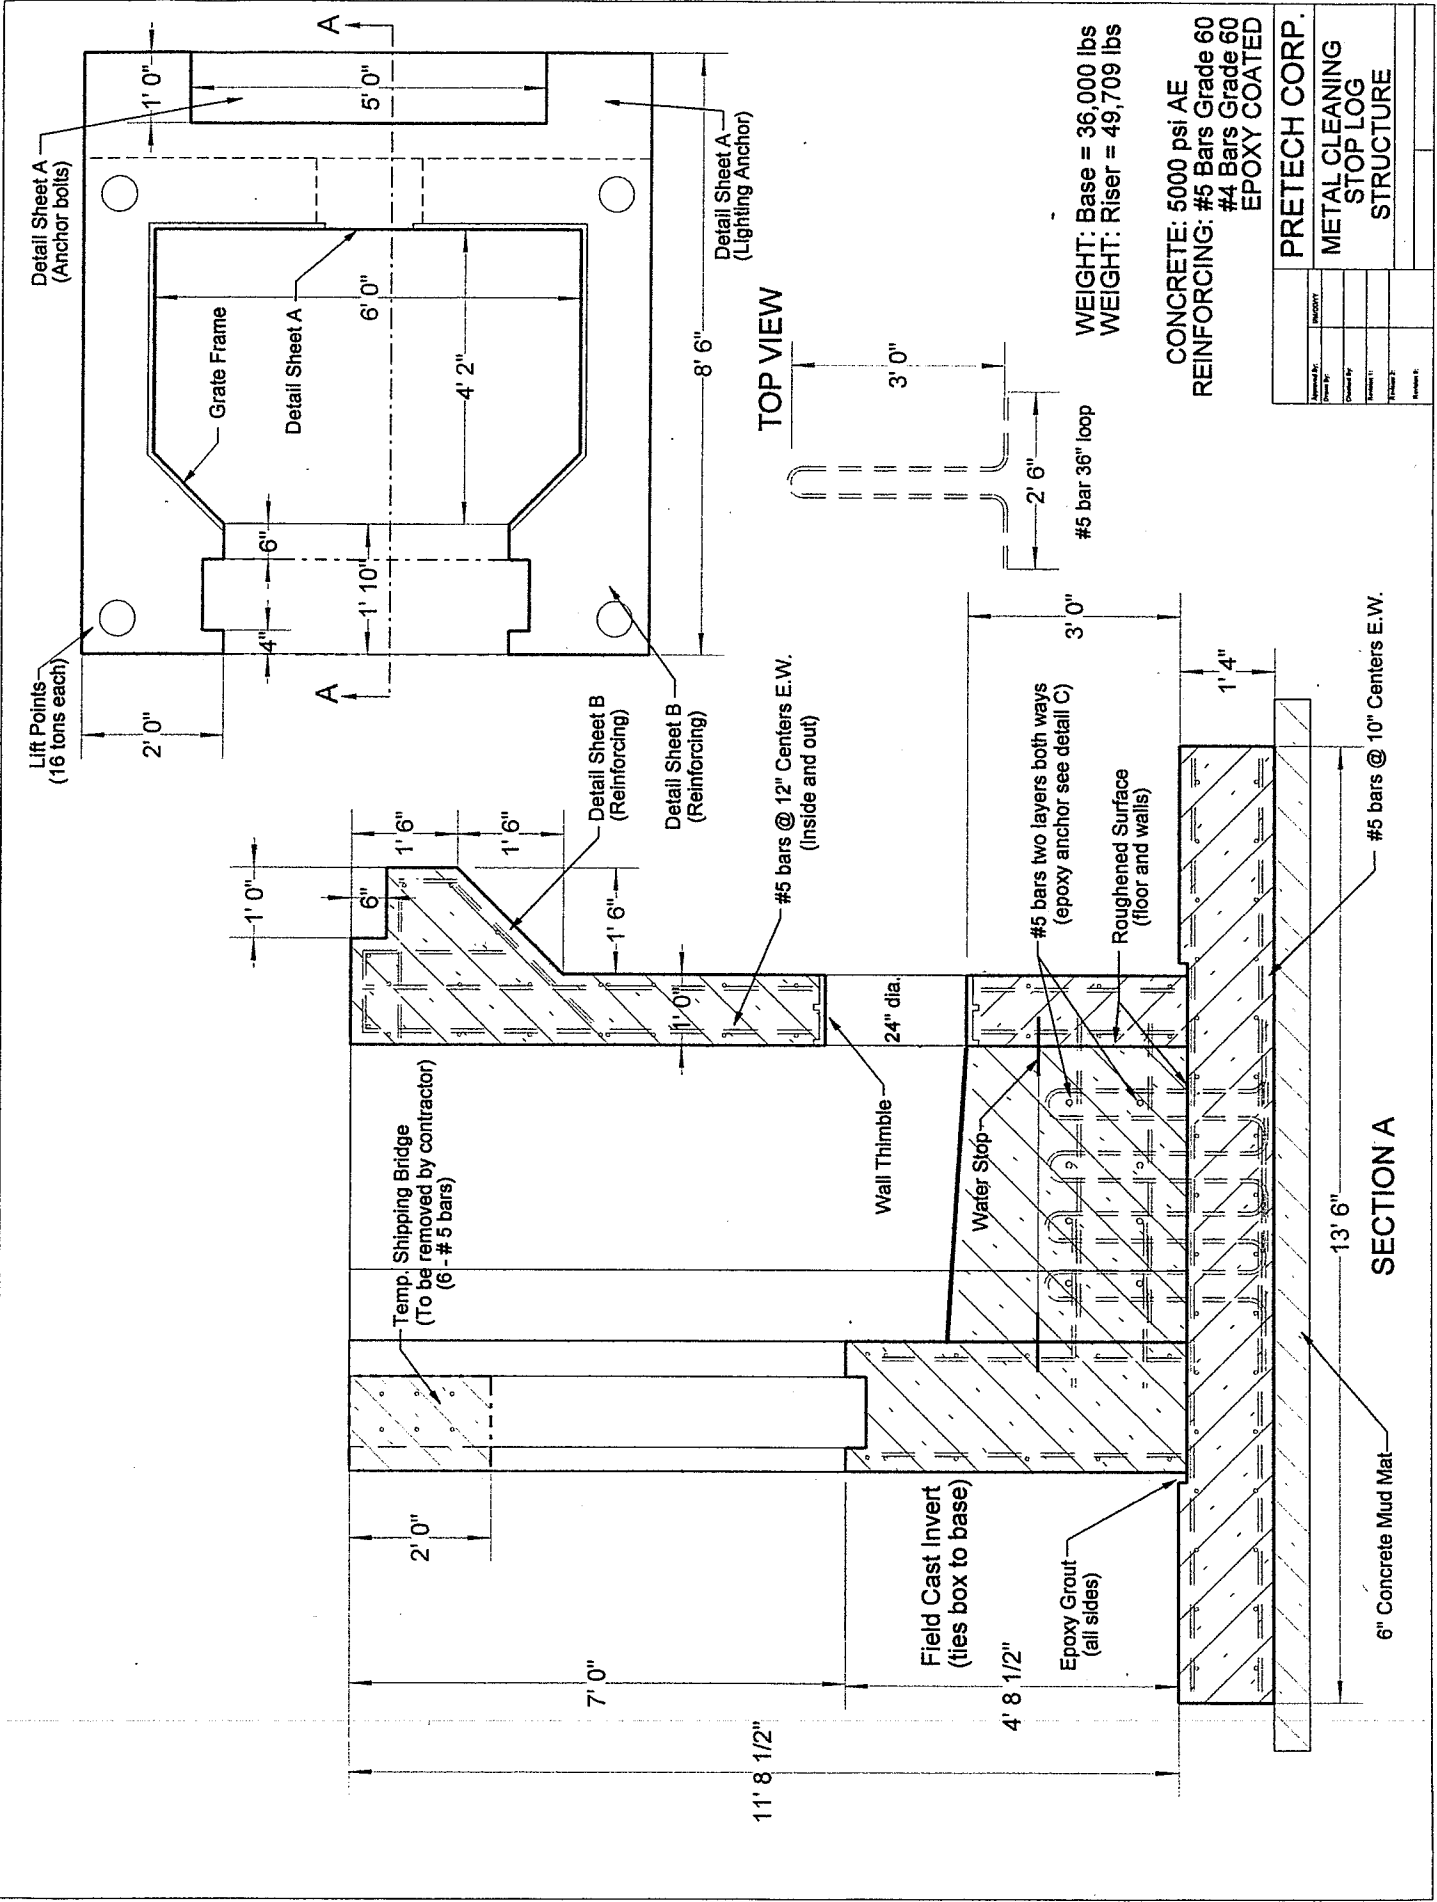


307

LONG TUESDAY AFTER NOON

INSTRUMENT 12:00 Noon July 8 1974

4TH

LOADED WEDNESDAY 7:00 AM

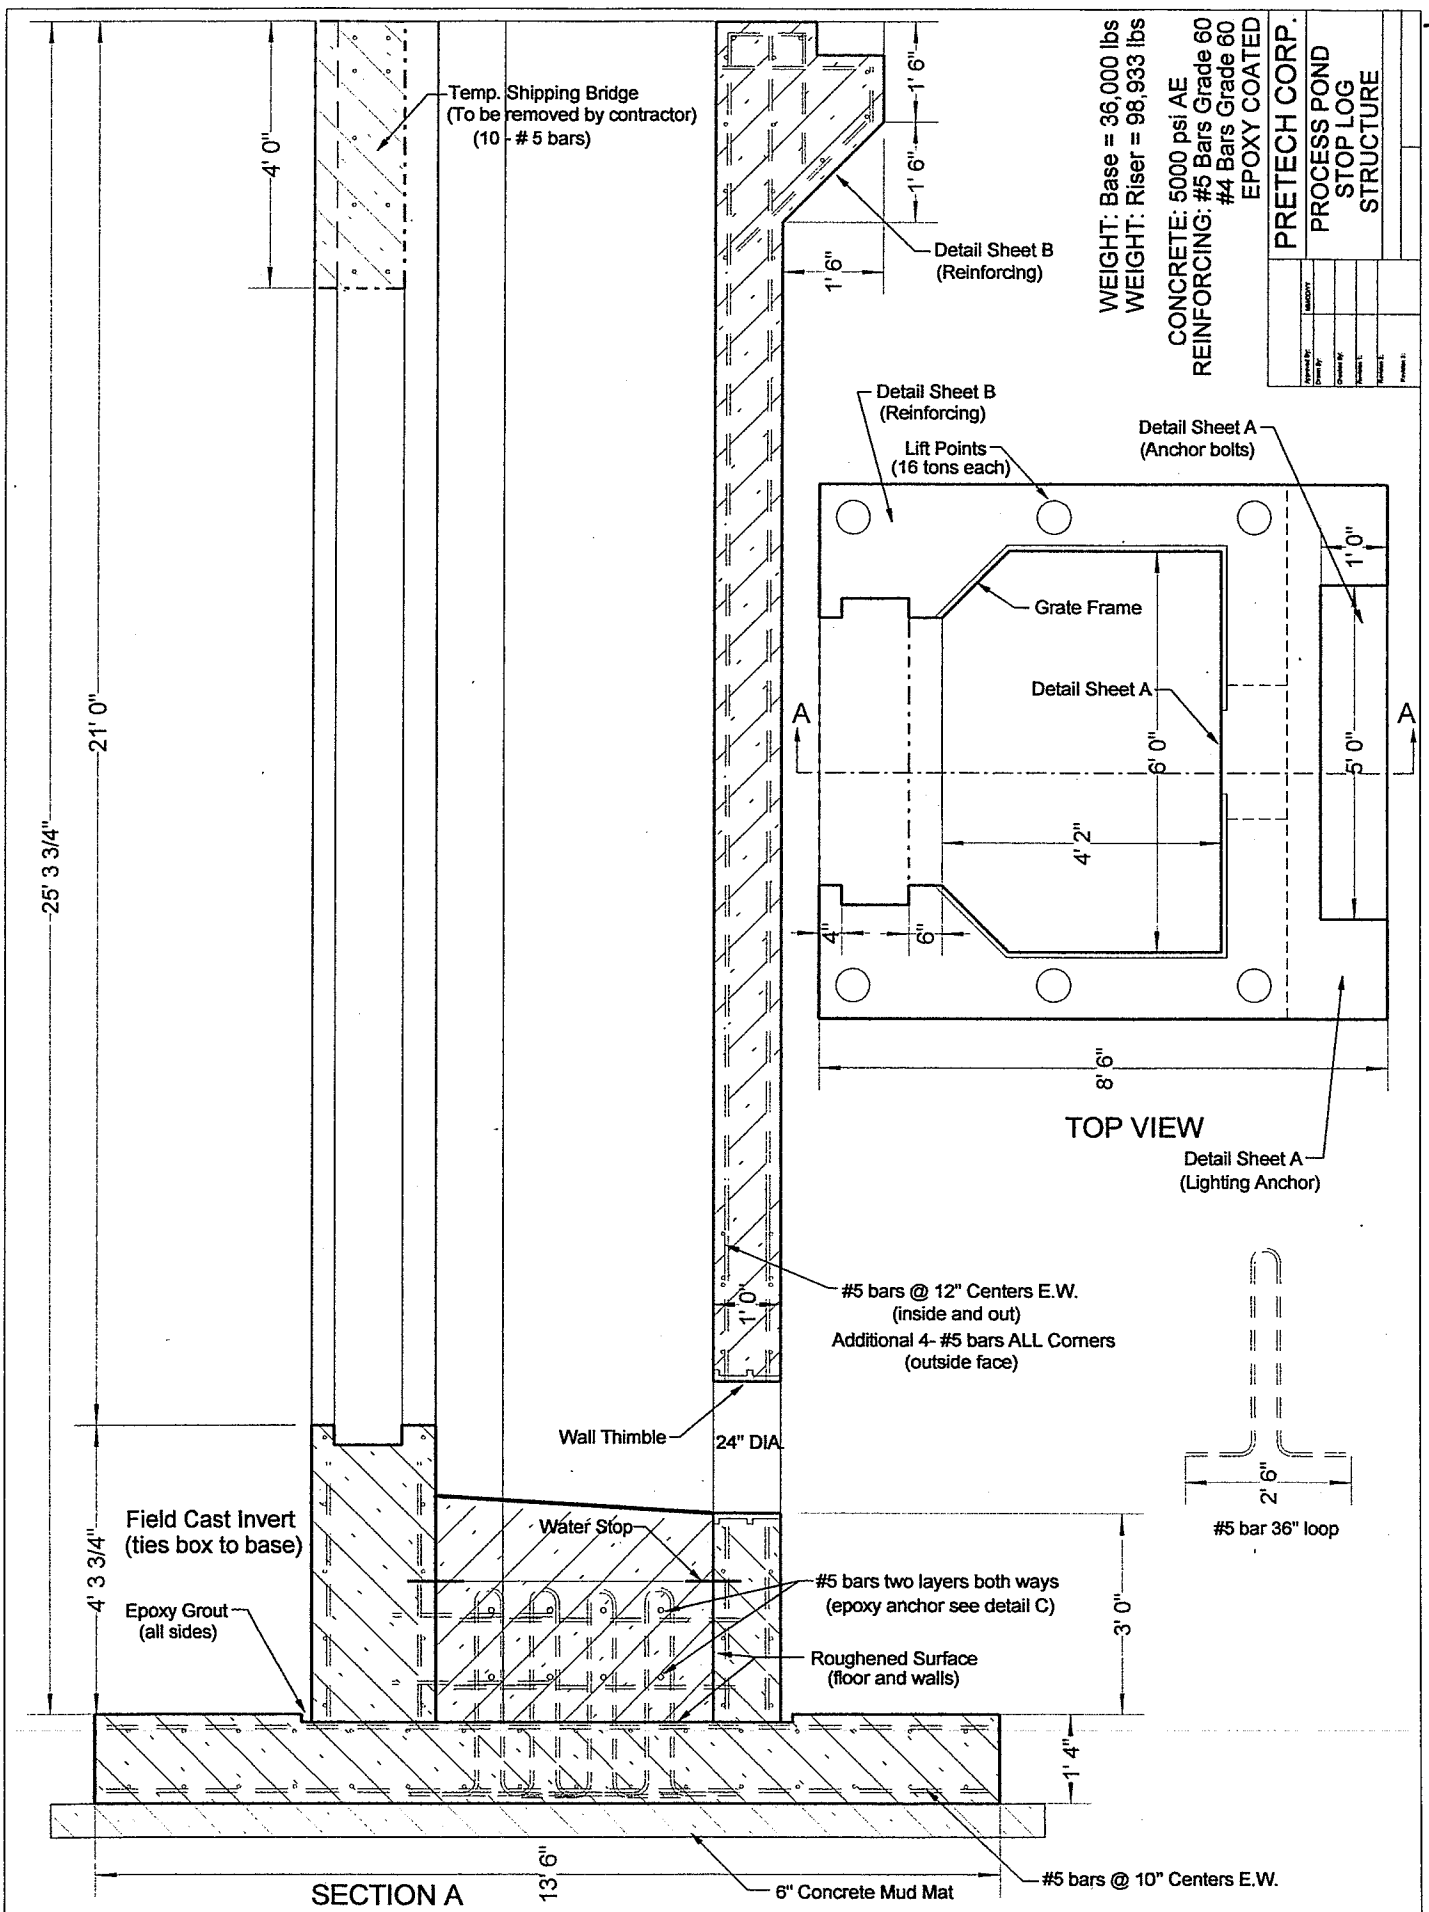

WEIGHT: Base = 36,000 lbs
WEIGHT: Riser = 98,933 lbs

CONCRETE: 5000 psi AE
REINFORCING: #5 Bars Grade 60
#4 Bars Grade 60
EPOXY COATED

PRETECH CORP.	
PROCESS POND STOP LOG STRUCTURE	
Approved By:	Checked By:
Drawn By:	Material:
Date:	Project No.:

LAST